


# CORNER RECORD

Agency Index Bk. 21 Pg 24

Document Number 20180091

City of \_\_\_\_\_ County of Placer, California

Brief Legal Description CENTERLINE MONUMENT AS SHOWN ON I-MAPS-61, O.R.P.C.

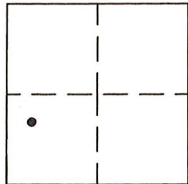

## CORNER TYPE

Government Cor. ☐ Control ☐  
Meander ☐ Property ☐  
Rancho ☐ other ☒

Date of Survey JULY 26, 2018

## COORDINATES (OPTIONAL)

N. \_\_\_\_\_ E. \_\_\_\_\_  
Elevation \_\_\_\_\_  
Units ☐ Metric ☒ U.S. Survey Foot  
Horizontal Datum \_\_\_\_\_  
Zone \_\_\_\_\_ Epoch Date \_\_\_\_\_  
Vertical Datum \_\_\_\_\_

☐ Complies with Public Resources code § 8801-8819

☐ Complies with Public Resources code § 8890-8902

## PLS Act Ref:

☐ 8765(d) ☒ 8771 ☐ 8773 ☐ Other

## Corner/ Monument:

☒ Left as Found ☐ Established ☒ Rebuilt ☐ Pre-Construction  
☐ Found and Tagged ☐ Reestablished ☐ Referenced ☐ Post-Construction

Narrative of corner identified and monument as found, set, reset, replaced, or removed:

☒ See sheet # 2 for description(s):

FOUND MONUMENT, PER "PLAT OF ALPINE PEAKS UNIT NO. 1", RECORDED IN BOOK I OF MAPS, PAGE 61, P.C.R., FROM FOUND MONUMENT ESTABLISHED REFERENCE POINTS PRIOR TO NEW PAVEMENT OVERLAY, FROM REFERENCE POINTS SET MAG NAIL W/ 1-1/4" BRASS TAG STAMPED "PLACER CO. SURVEYOR" CENTERED OVER THE FOUND MONUMENT AFTER PAVEMENT OVERLAY.

## SURVEYOR'S STATEMENT

This Corner Record was prepared by me or under my direction in conformance with the Professional Land Surveyors' Act on OCTOBER 4, 2018

Signed [Signature] P.L.S. or R.C.E. No. 7941



## COUNTY SURVEYOR'S STATEMENT


This Corner Record was received \_\_\_\_\_

and examined and filed OCTOBER 9, 2018

Signed [Signature] P.L.S. or R.C.E. No. 6584  
County Surveyor

County Surveyor's Comment:



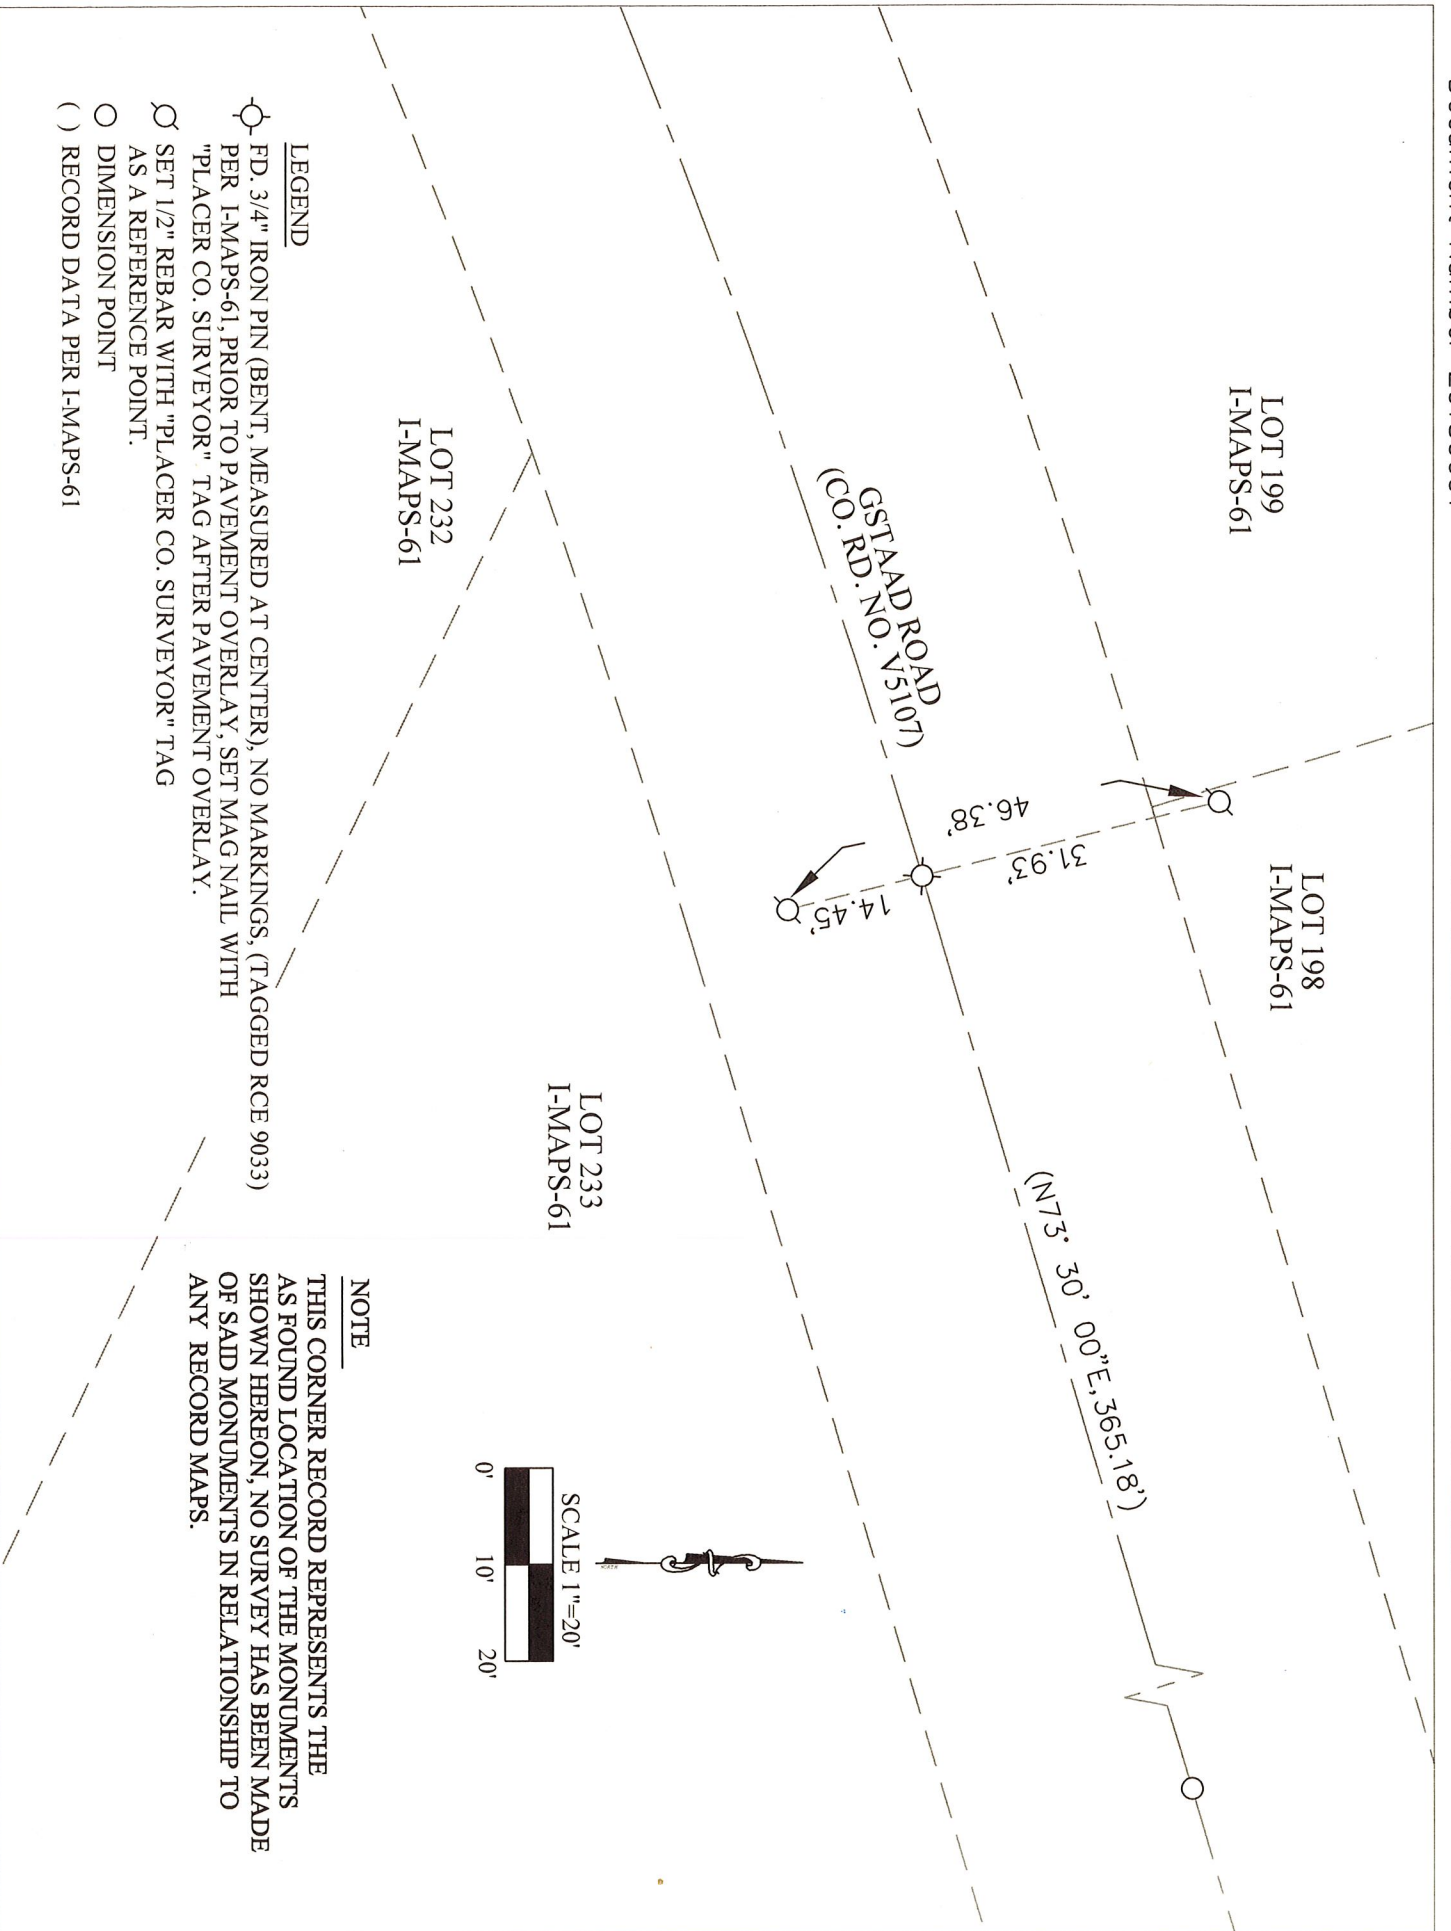

- LEGEND**
- ⊙ FD. 3/4" IRON PIN (BENT, MEASURED AT CENTER), NO MARKINGS, (TAGGED RCE 9033)  
PER I-MAPS-61, PRIOR TO PAVEMENT OVERLAY, SET MAG NAIL WITH  
"PLACER CO. SURVEYOR" TAG AFTER PAVEMENT OVERLAY.
  - SET 1/2" REBAR WITH "PLACER CO. SURVEYOR" TAG  
AS A REFERENCE POINT.
  - DIMENSION POINT
  - ( ) RECORD DATA PER I-MAPS-61

**NOTE**

THIS CORNER RECORD REPRESENTS THE  
AS FOUND LOCATION OF THE MONUMENTS  
SHOWN HEREON, NO SURVEY HAS BEEN MADE  
OF SAID MONUMENTS IN RELATIONSHIP TO  
ANY RECORD MAPS.

